
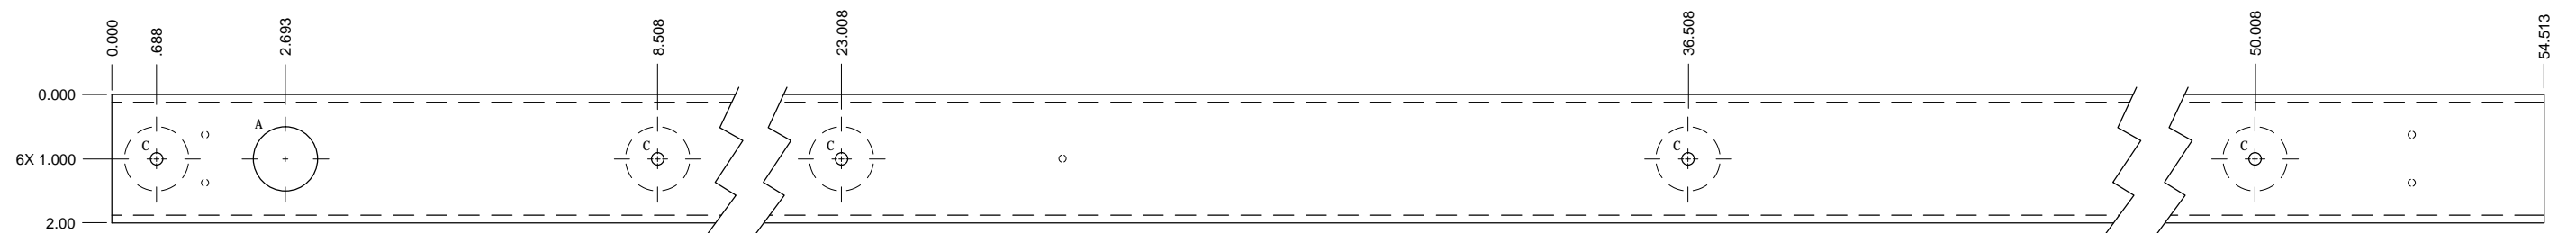


VERIFY THESE TWO HOLES ARE DEBURRED BOTH INNER AND OUTER EDGES SEE NOTE 3

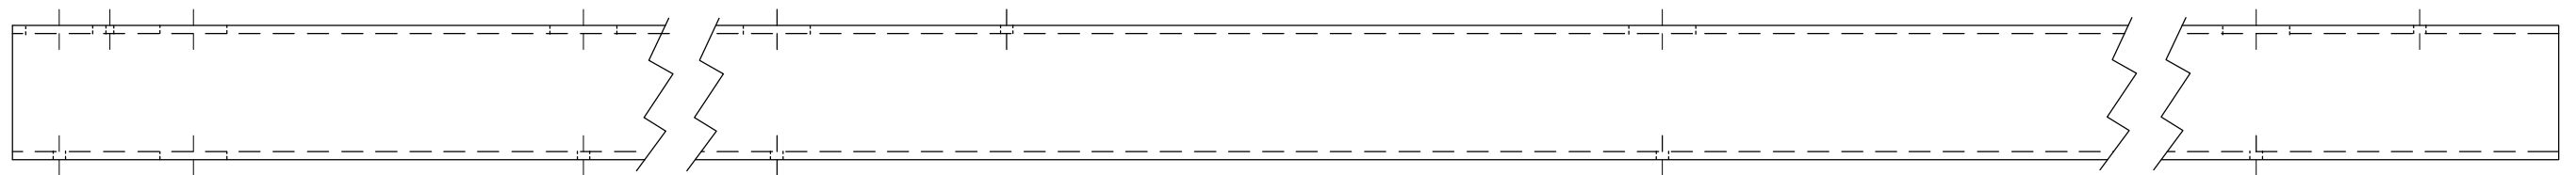

HOLE SCHEDULE		
HOLE	QTY	DESCRIPTION
A	7	Ø1.00
B	5	#8-32-ONE WALL ONLY
C	5	Ø.189